



BASEMENT FLOOR PLAN
SCALE: 3/16" = 1'-0"

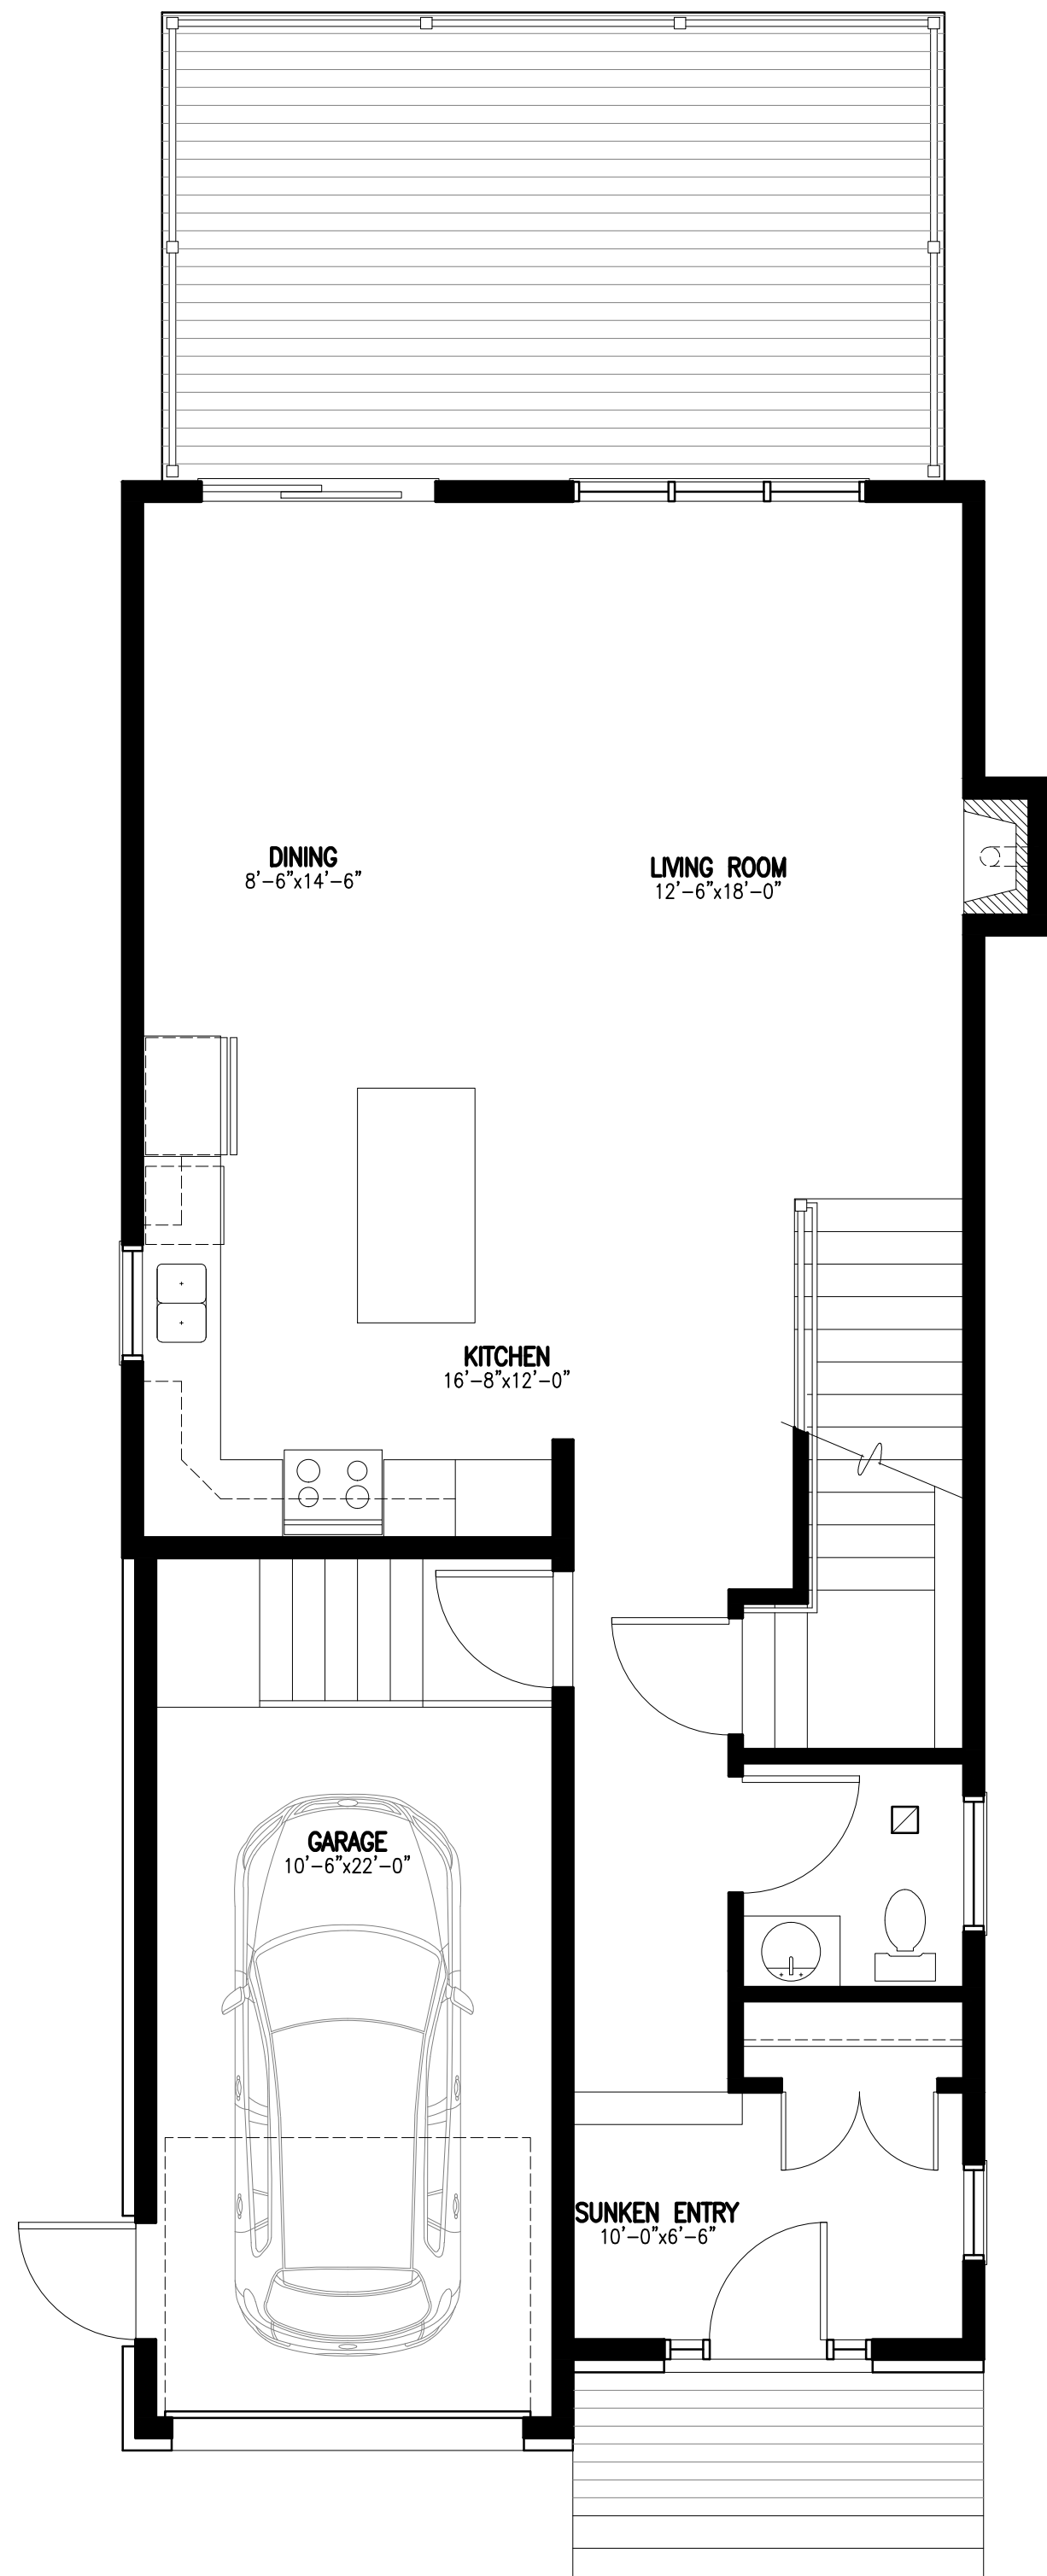

FIRST FLOOR PLAN
SCALE: 3/16" = 1'-0"

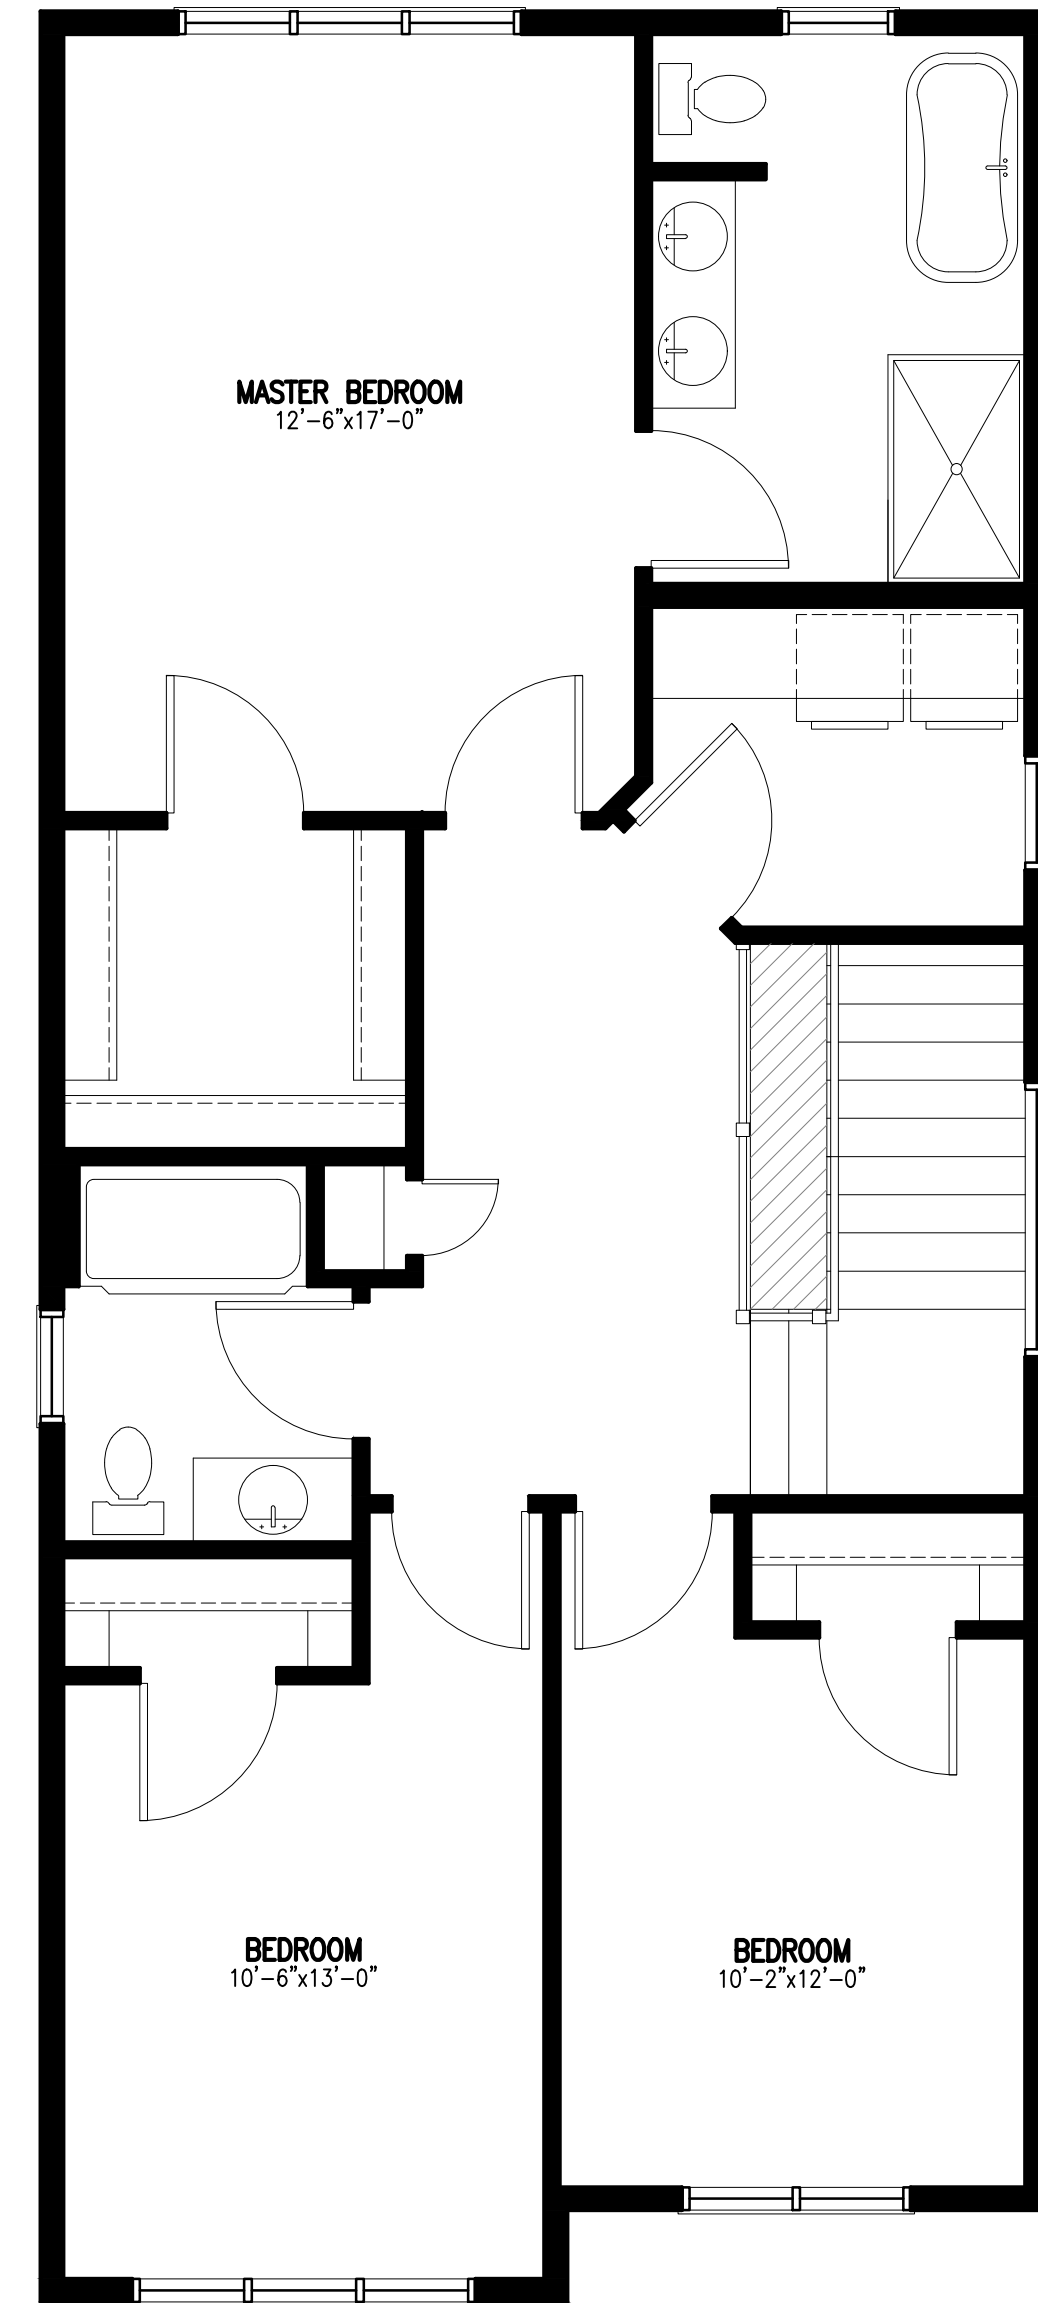

SECOND FLOOR PLAN
SCALE: 3/16" = 1'-0"